

**FRONT ELEVATION**

**GARRELL** ◆

ASSOCIATES INC.

5991 PARKWAY NORTH BLVD., SUITE D  
 CUMMING, GA 30040  
 PH.(770)-614-3239 FAX(770)-614-5948  
 WWW.GARRELLASSOCIATES.COM



**REAR ELEVATION**

**SUN-TIGER COTTAGE**


PLAN 19110 4,682 SQ.FT.  
 WIDTH 118'-8" 29'-4" RIDGE HGT  
 DEPTH 108'-3" (102'-0" HOUSE)  
 FOUNDATION: BASEMENT  
 OTHER FOUNDATIONS CAN BE CREATED CALL FOR PRICING

ARTIST'S CONCEPTION MAY VARY FROM ACTUAL PLAN

© 2001-2019 GARRELL ASSOCIATES, INC.

# GARRELL ASSOCIATES INC.

5991 PARKWAY NORTH BLVD., SUITE D  
CUMMING, GA 30040  
PH. (770)-614-3239 FAX (770)-614-5948  
WWW.GARRELLASSOCIATES.COM

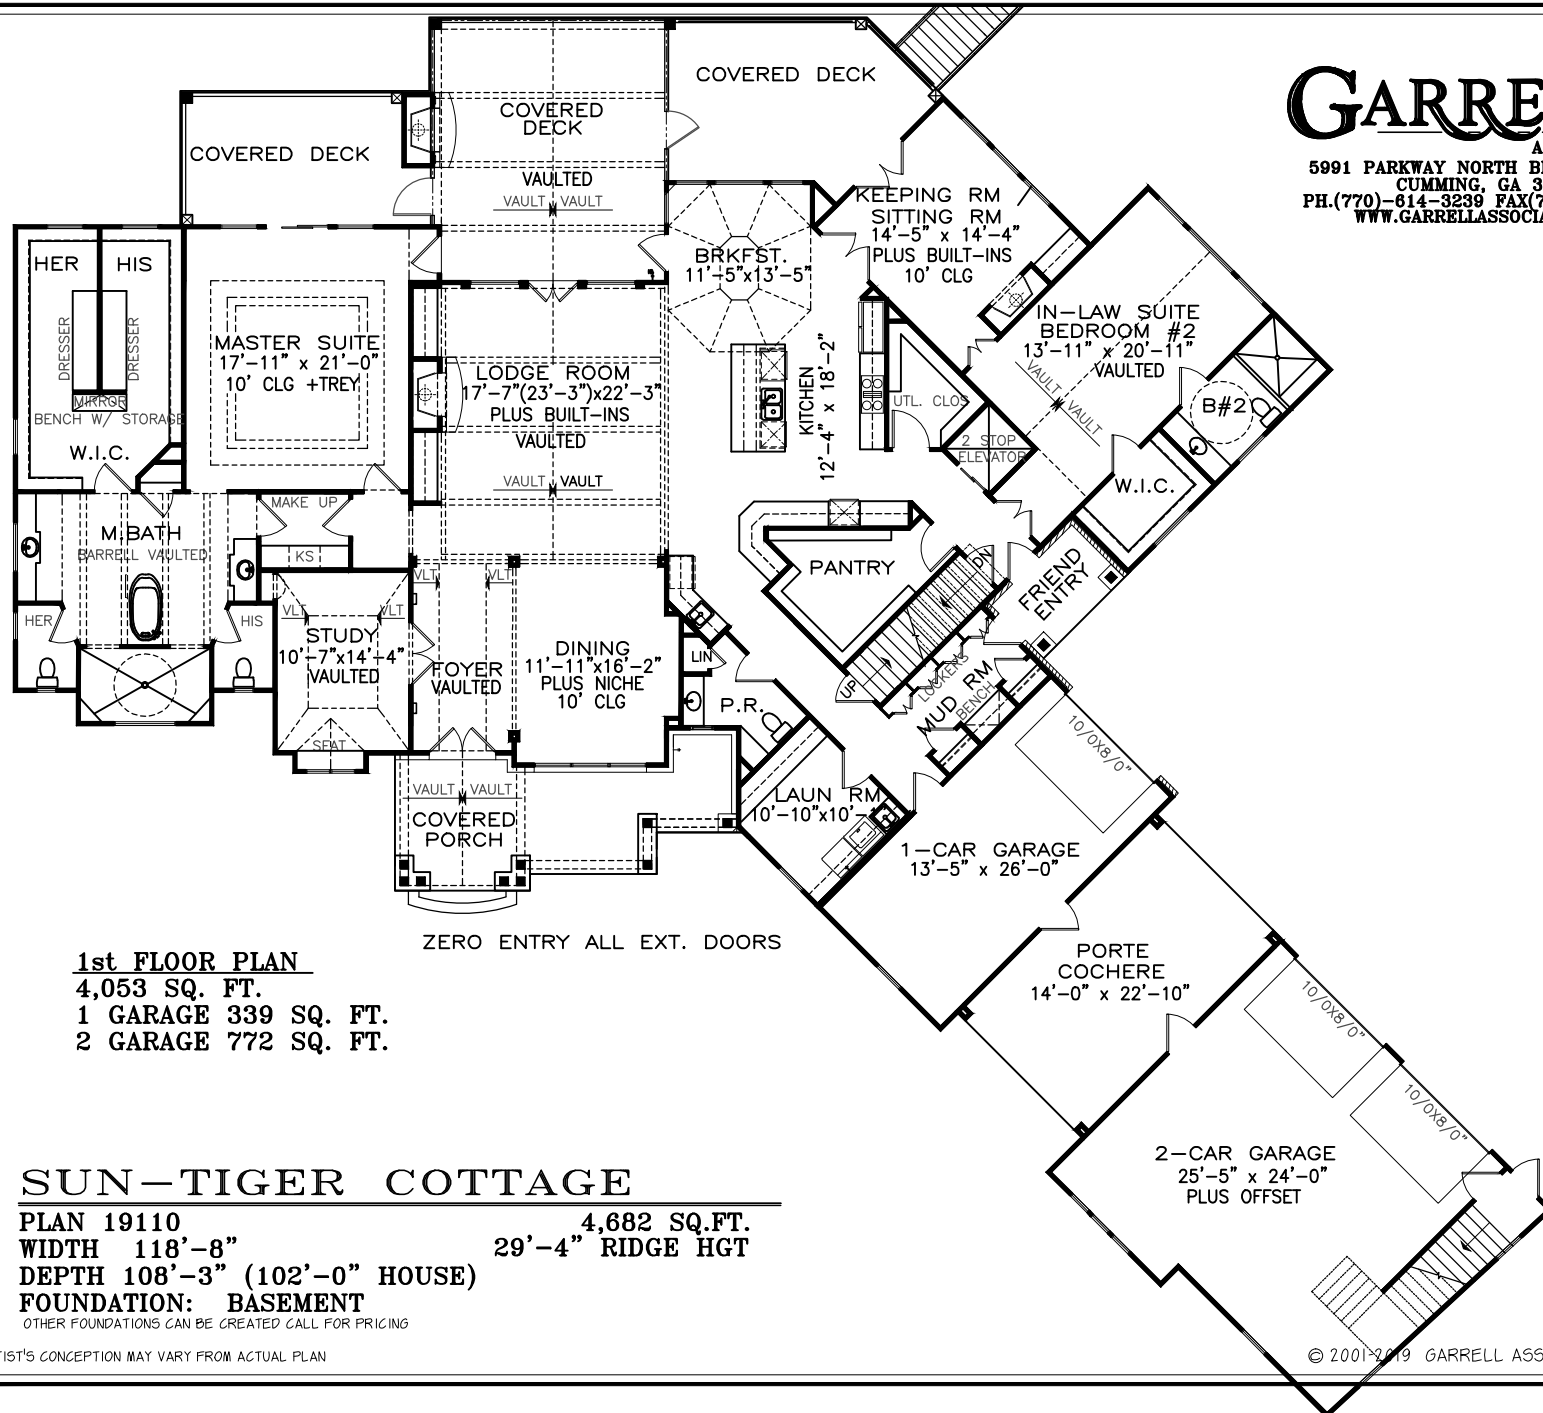

### 1st FLOOR PLAN

4,053 SQ. FT.  
1 GARAGE 339 SQ. FT.  
2 GARAGE 772 SQ. FT.

ZERO ENTRY ALL EXT. DOORS


## SUN-TIGER COTTAGE


PLAN 19110 4,682 SQ.FT.  
WIDTH 118'-8" 29'-4" RIDGE HGT  
DEPTH 108'-3" (102'-0" HOUSE)  
FOUNDATION: BASEMENT

OTHER FOUNDATIONS CAN BE CREATED CALL FOR PRICING

ARTIST'S CONCEPTION MAY VARY FROM ACTUAL PLAN

© 2001-2019 GARRELL ASSOCIATES, INC.

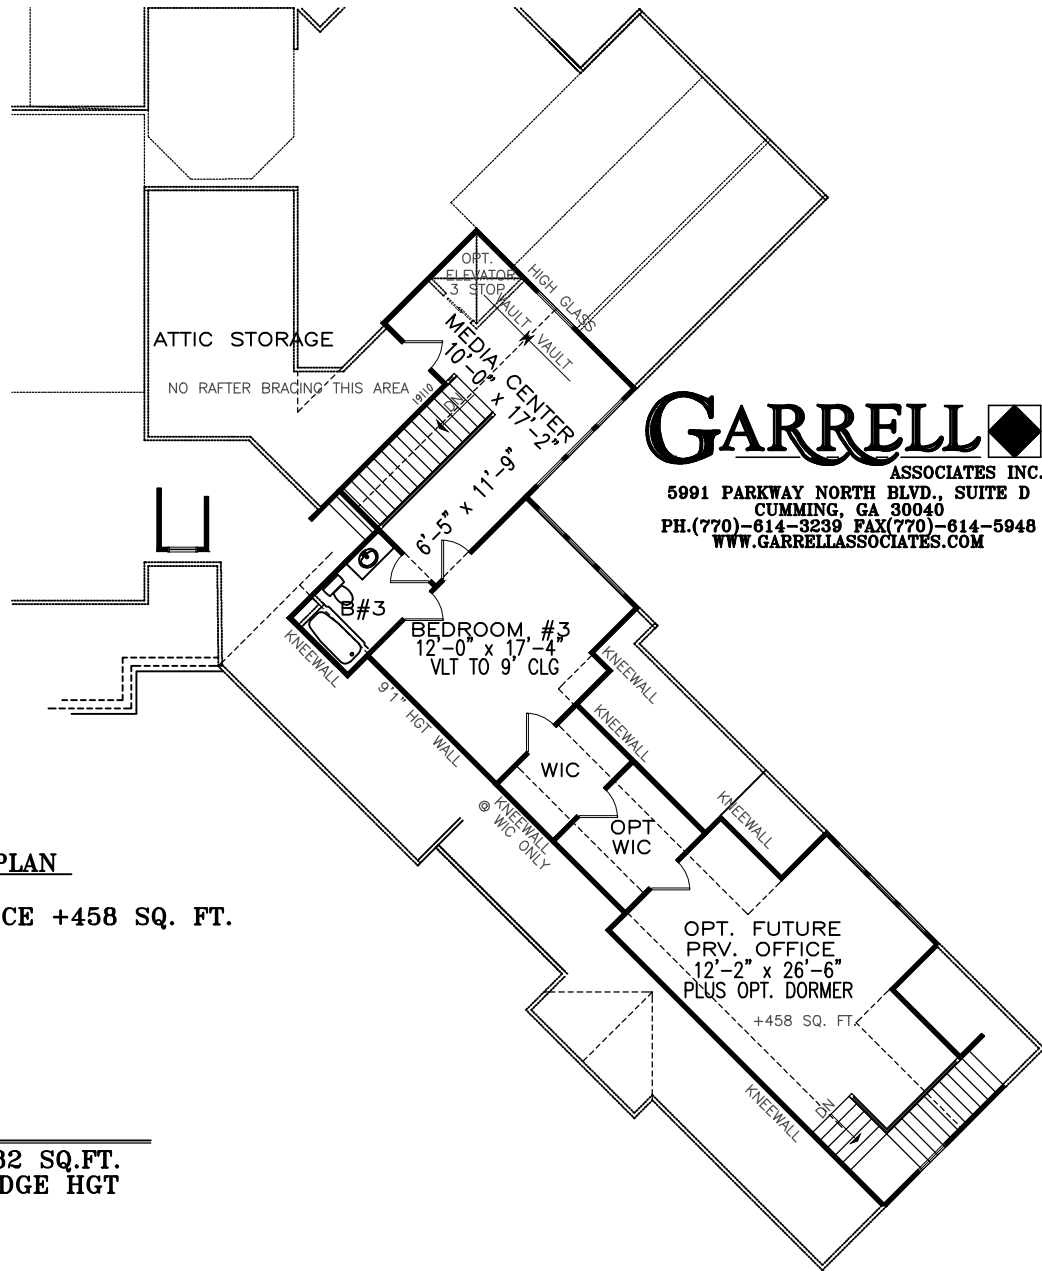

**GARRELL**   
 ASSOCIATES INC.  
 5991 PARKWAY NORTH BLVD., SUITE D  
 CUMMING, GA 30040  
 PH.(770)-614-3239 FAX(770)-614-5948  
 WWW.GARRELLASSOCIATES.COM


**2nd FLOOR PLAN**  
 619 SQ. FT.  
 FUTURE OFFICE +458 SQ. FT.

**SUN-TIGER COTTAGE**  
 PLAN 19110 4,682 SQ.FT.  
 WIDTH 118'-8" 29'-4" RIDGE HGT  
 DEPTH 108'-3" (102'-0" HOUSE)  
 FOUNDATION: BASEMENT  
OTHER FOUNDATIONS CAN BE CREATED CALL FOR PRICING

ARTIST'S CONCEPTION MAY VARY FROM ACTUAL PLAN

# GARRELL

ASSOCIATES INC.  
 5991 PARKWAY NORTH BLVD., SUITE D  
 CUMMING, GA 30040  
 PH.(770)-614-3239 FAX(770)-614-5948  
 WWW.GARRELLASSOCIATES.COM

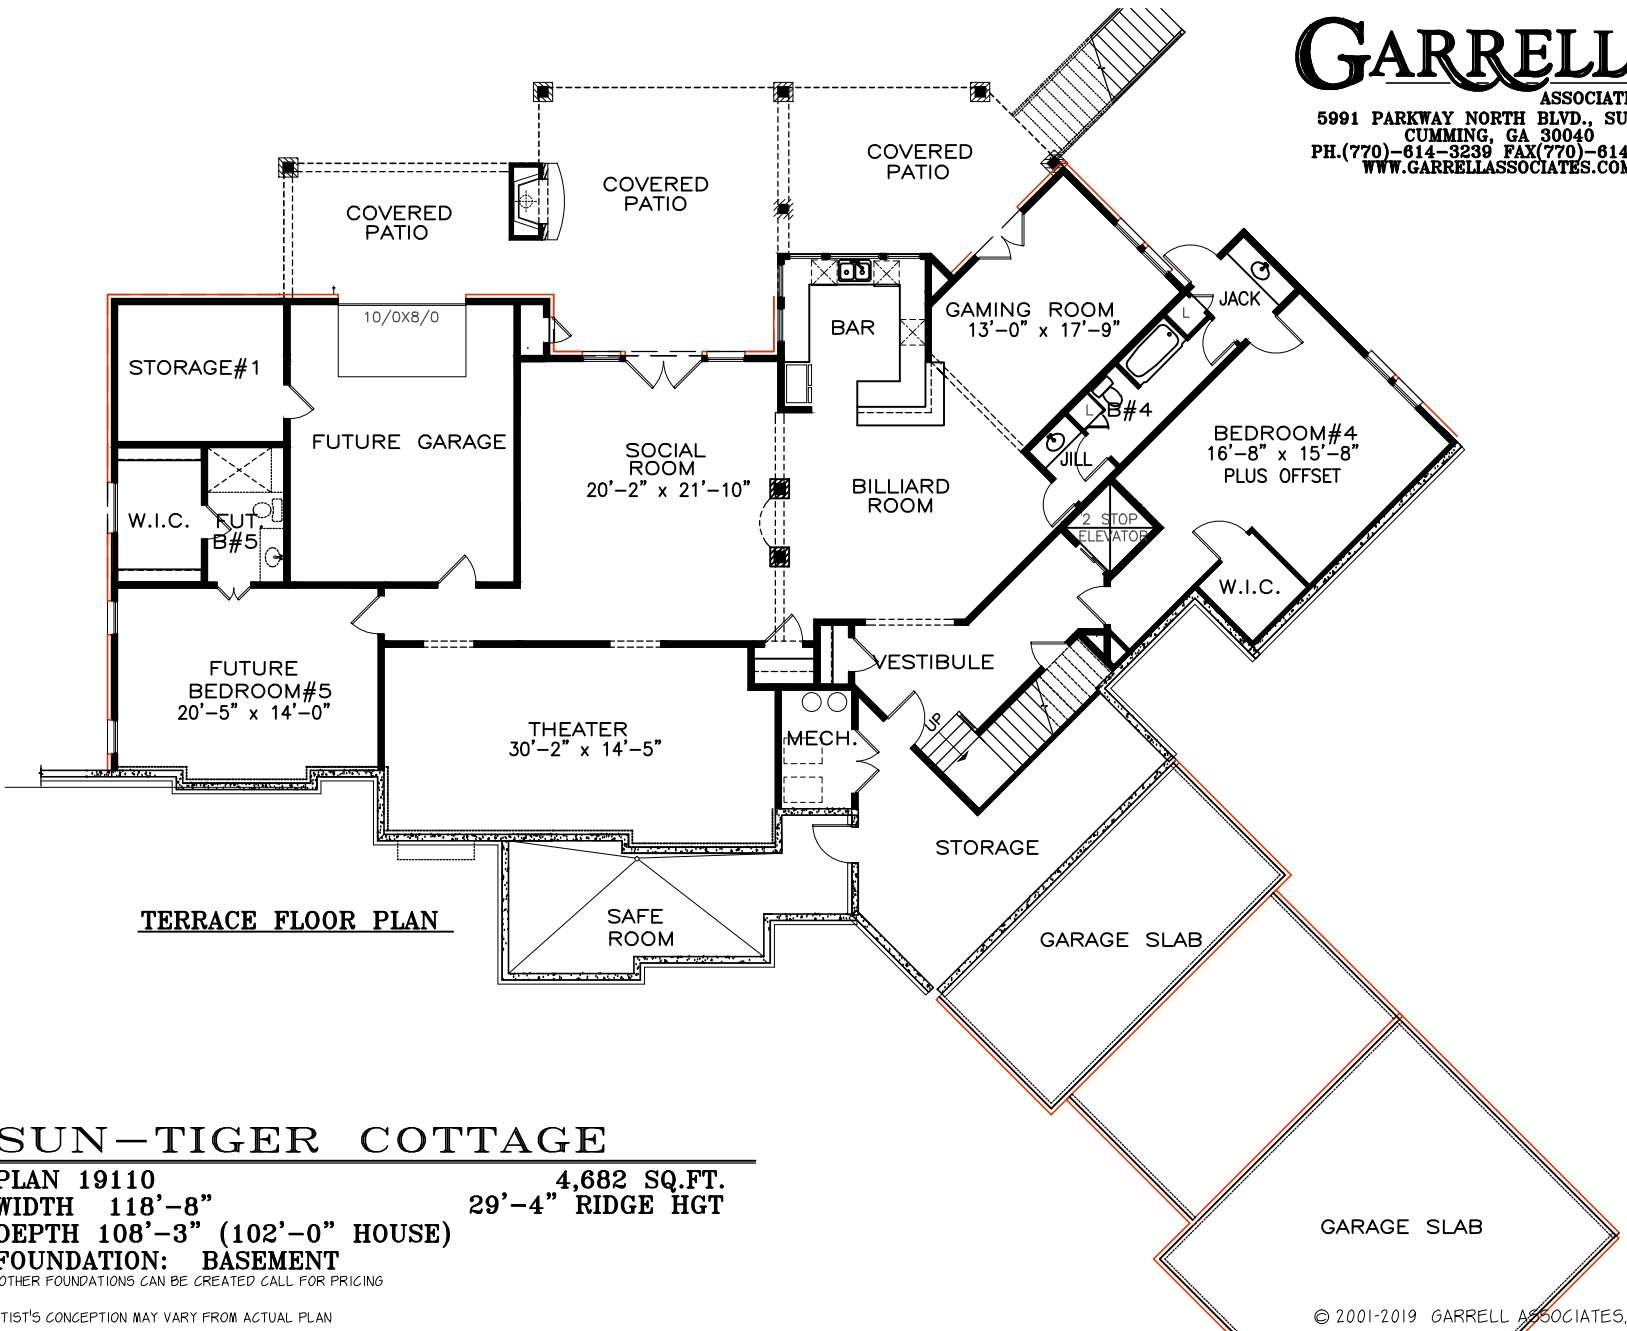

TERRACE FLOOR PLAN

## SUN-TIGER COTTAGE

PLAN 19110 4,682 SQ.FT.  
 WIDTH 118'-8" 29'-4" RIDGE HGT  
 DEPTH 108'-3" (102'-0" HOUSE)  
 FOUNDATION: BASEMENT  
OTHER FOUNDATIONS CAN BE CREATED CALL FOR PRICING

ARTIST'S CONCEPTION MAY VARY FROM ACTUAL PLAN